


Pair of doors

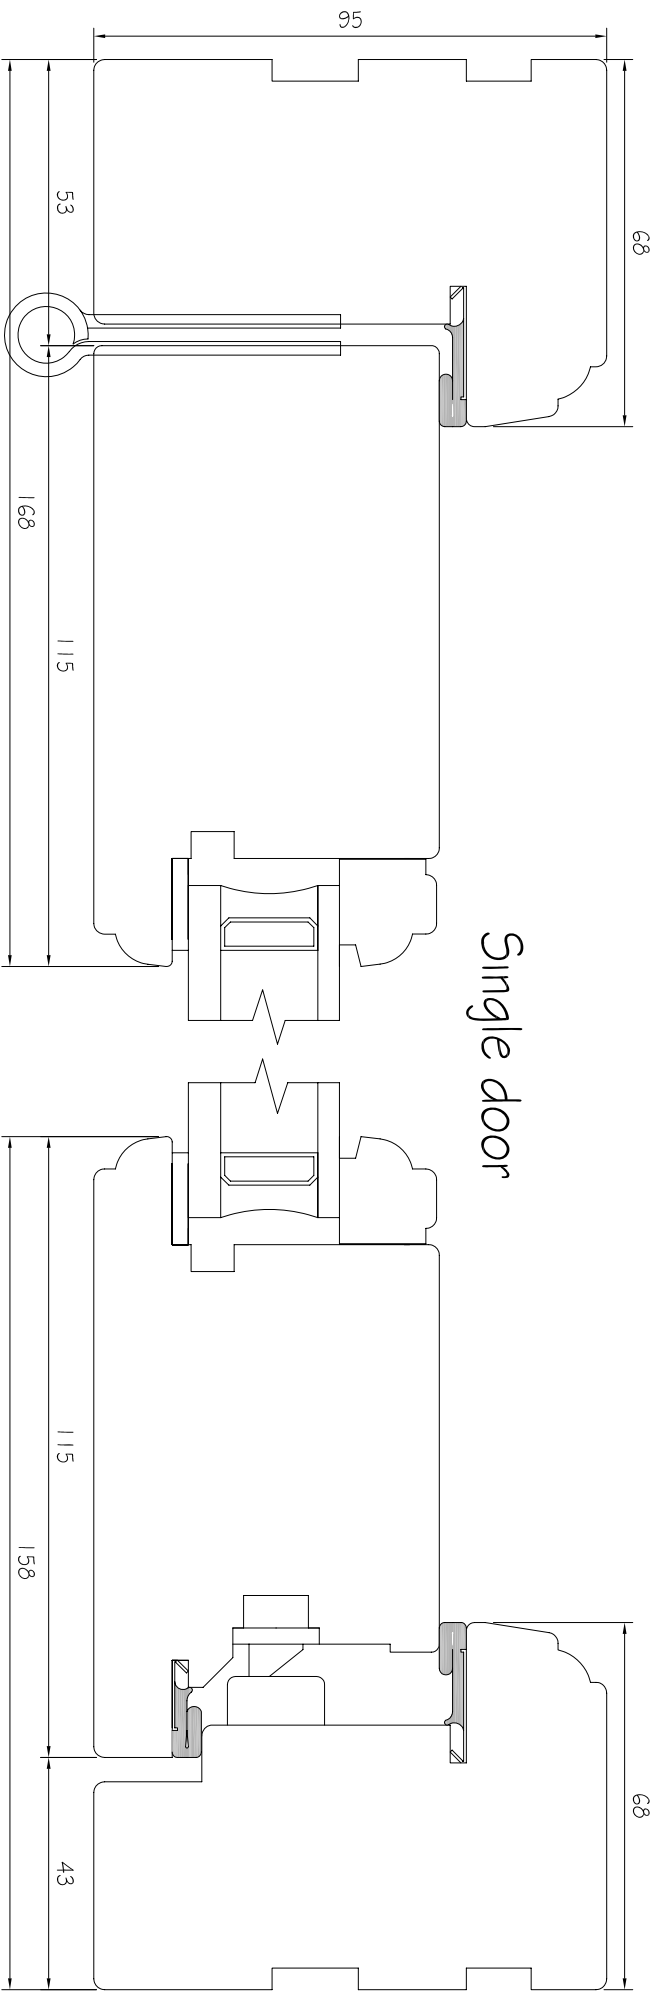

Single door

Perform 'eco'
 Unit J1, Mendip Business Park,
 Rooksbriidge,
 Axbridge,
 Somerset. BS26 2UG
 Tel: 01934 751065 Fax: 01934 750016

Title				
Horizontal section through doors (Open out)				
Designed by	Date	Drawing No.	Sheet No.	Revision
Richard Williams	13/03/07	PD01	1	1st Issue
Notes:				
Scale				
1:1 @ A3				